















LEGEND


-  PROJECT LIMITS
-  MULTI-USE PATH
-  RECREATIONAL TRAIL
-  PEDESTRIAN CIRCULATION
-  NATURE TRAIL
-  PEDESTRIAN BRIDGE
-  SHALLOW WATER FISH HABITAT
-  SUBMERGED ISLAND
-  EXPOSED CRIBBING
-  ARTIFICIAL REEFS
-  FLOATING DOCKS
-  LAWN
-  NATURALIZED GRASSY AREA
-  STONE MULCH

- 1** PARK BUILDING / PROMENADE
 - RESTROOMS
 - MAINTENANCE
 - STORAGE
 - CONCESSION
- 2** DEVELOPMENT SITE
 - 2a** HOBBY CENTER
 - BOATS
 - TRAINS
 - AIRPLANES
 - 2b** RESTAURANT
- 3** CAR TOP LAUNCH
- 4** INDUSTRIAL PLAYGROUND
- 5a** FACILITY PARKING - 40 Cars ±
- 5b** FACILITY PARKING - 40 Cars ±
- 6** ARCHITECTURAL LAND FORMS SIMULATING COAL PILES
- 7** ENTERTAINMENT VENUE
- 8** INDUSTRIAL ARTIFACTS BOSQUE
- 9** INDUSTRIAL ICON
- 10** WATER LEVEL VIEWING AREA
- 11** PASSIVE / PICNIC / OPEN PLAY AREA
- 12** TRAIL HEAD PARKING - 14 Cars ±
- 13** EMBAYMENT

ITEMS SHADED ABOVE REFER TO IMPROVEMENTS TO BE CONSTRUCTED IN FUTURE PHASES AS FUNDING BECOMES AVAILABLE

FUHRMANN BLVD. ALIGNMENT PER SOUTHTOWNS CONNECTOR PROJECT - P.I.N. 5044.01

BIKE PATH ALIGNMENT PER SOUTHTOWNS CONNECTOR PROJECT - P.I.N. 5044.01

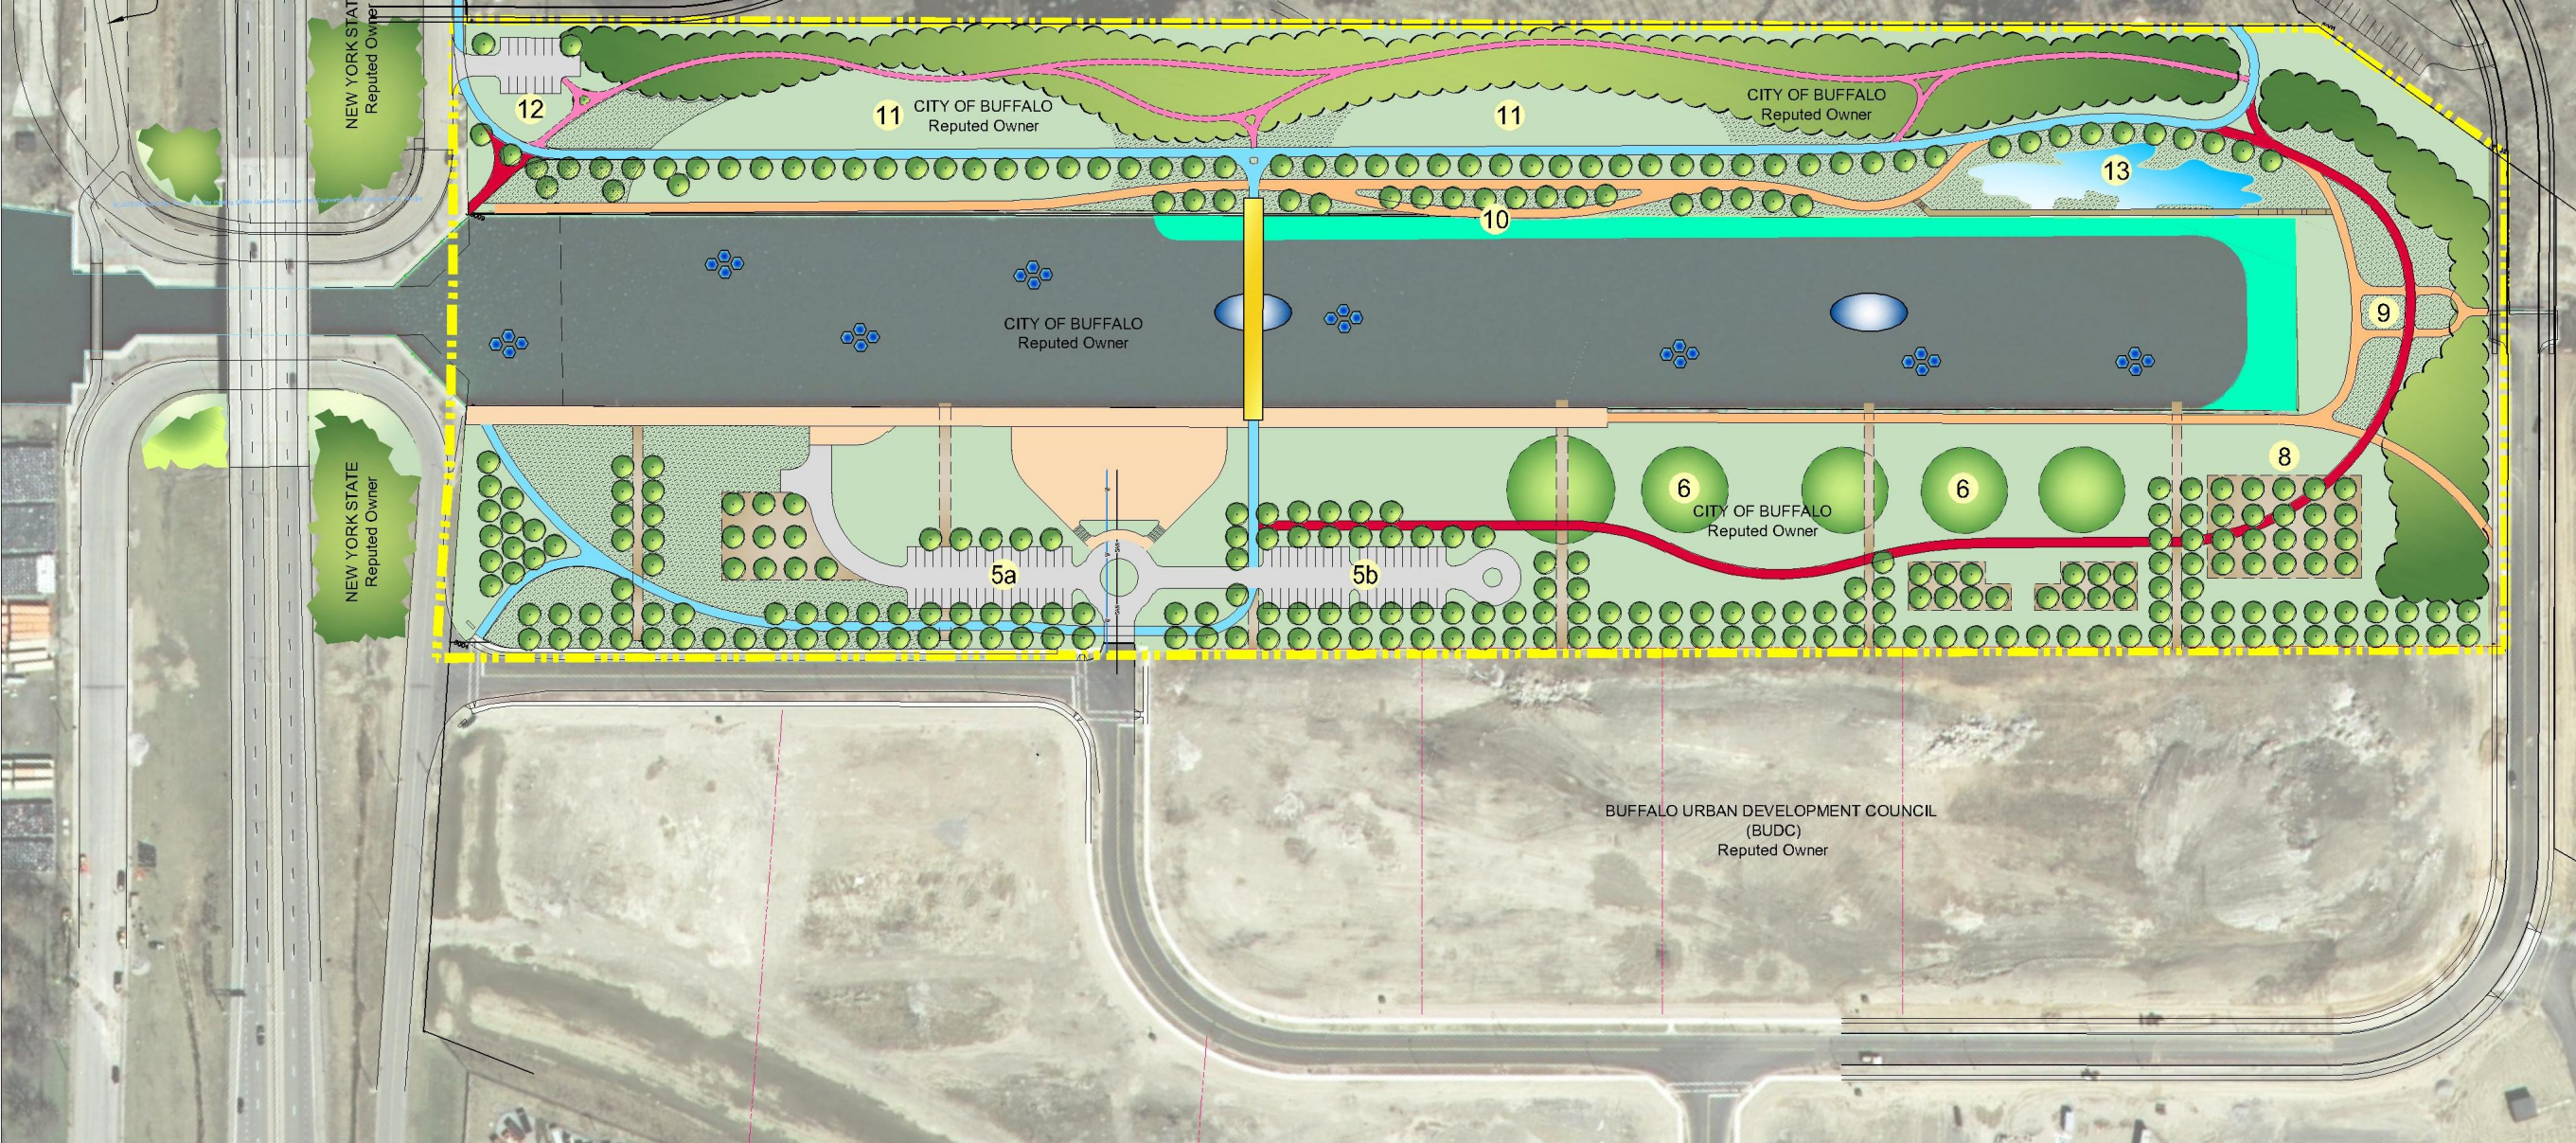

SITE PLAN
SCALE: 1"=50'

REVISIONS			
NO.	BY	DATE	REMARKS

CITY OF BUFFALO
BUFFALO, NEW YORK

UNION SHIP CANAL OPEN SPACE
PHASE 1

UPLAND IMPROVEMENTS
SITE PLAN
OVERALL
SCALE: 1"=100'

COPYRIGHT © 2006
MALCOLM PIRNIE, INC.

DATE: JUNE 1, 2007

SHEET 1 OF 4
USC-L100

CAD REF. NO. _____

